



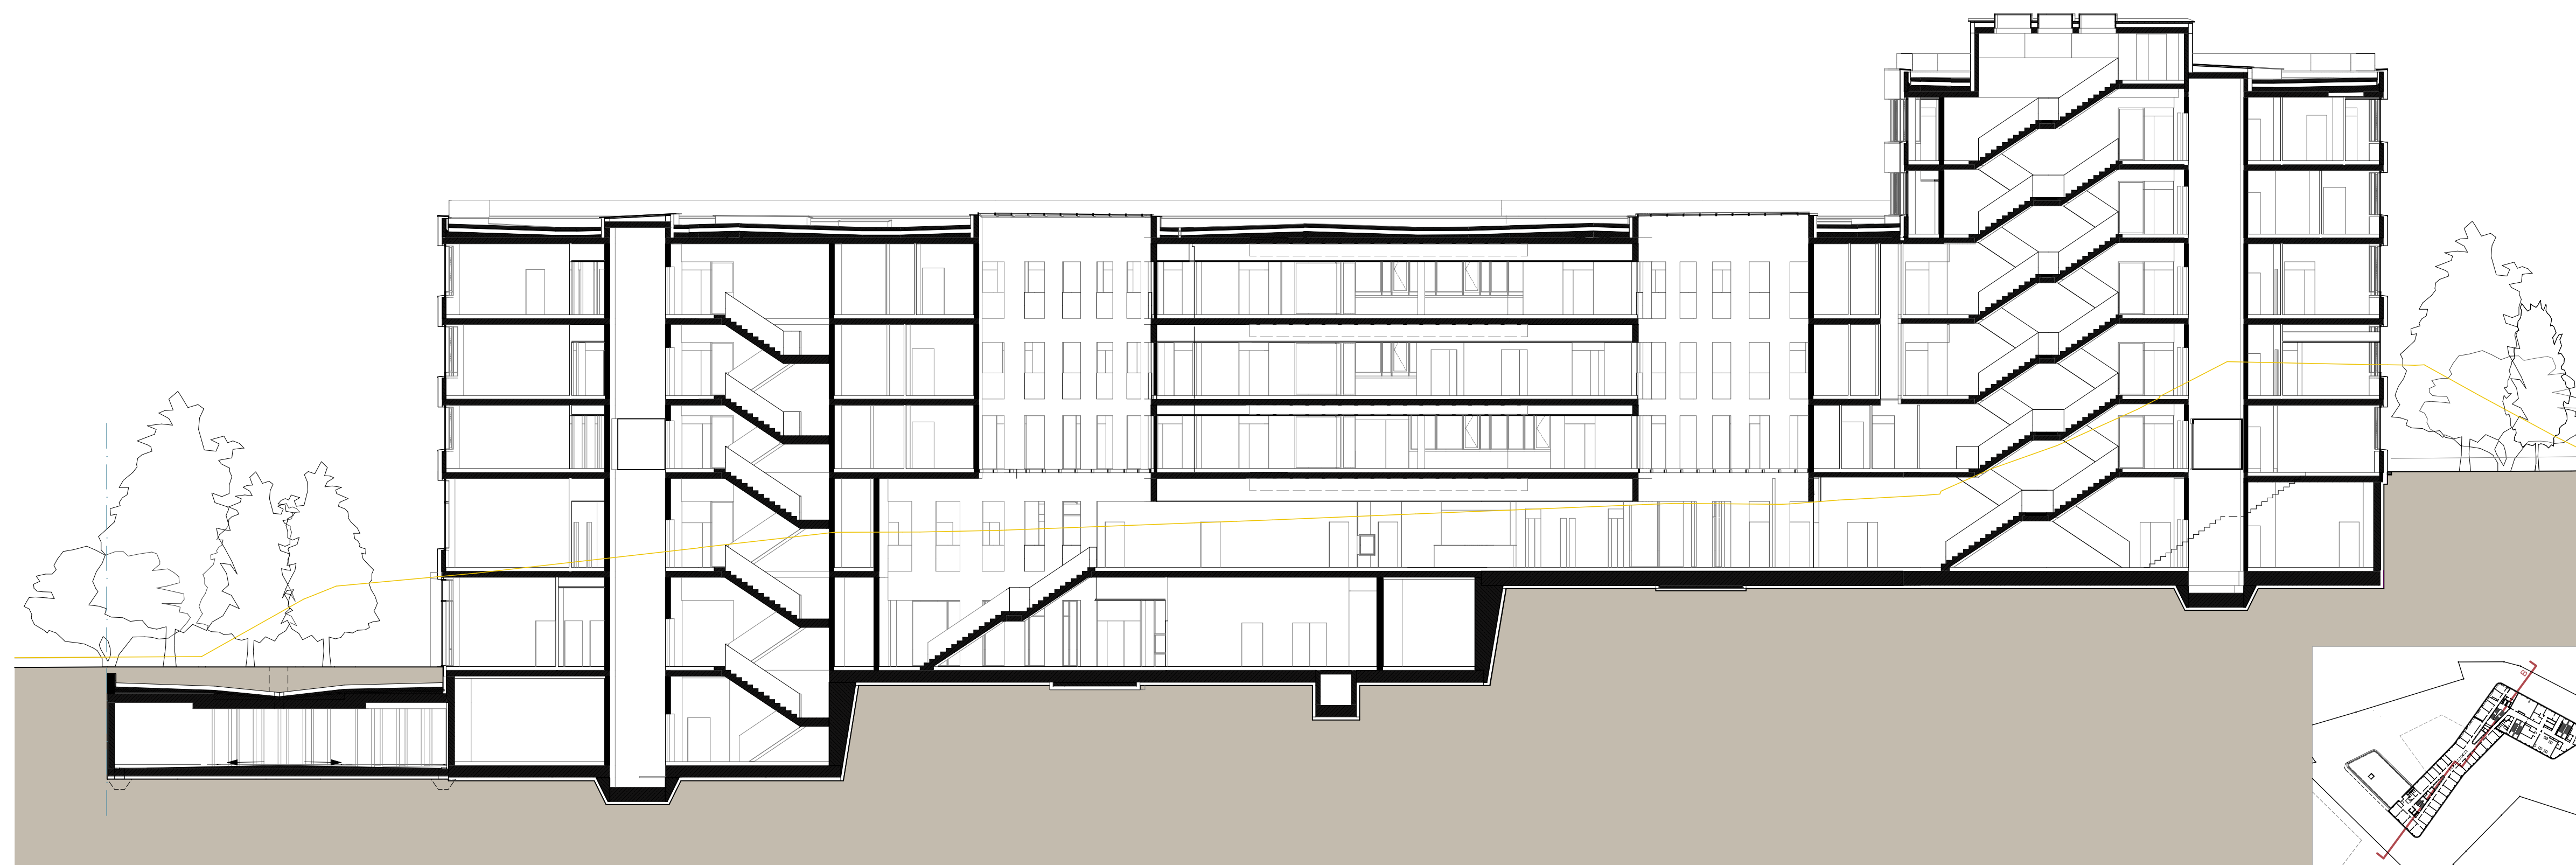


Schnitt b-b M1:200



Schnitt a-a M1:200

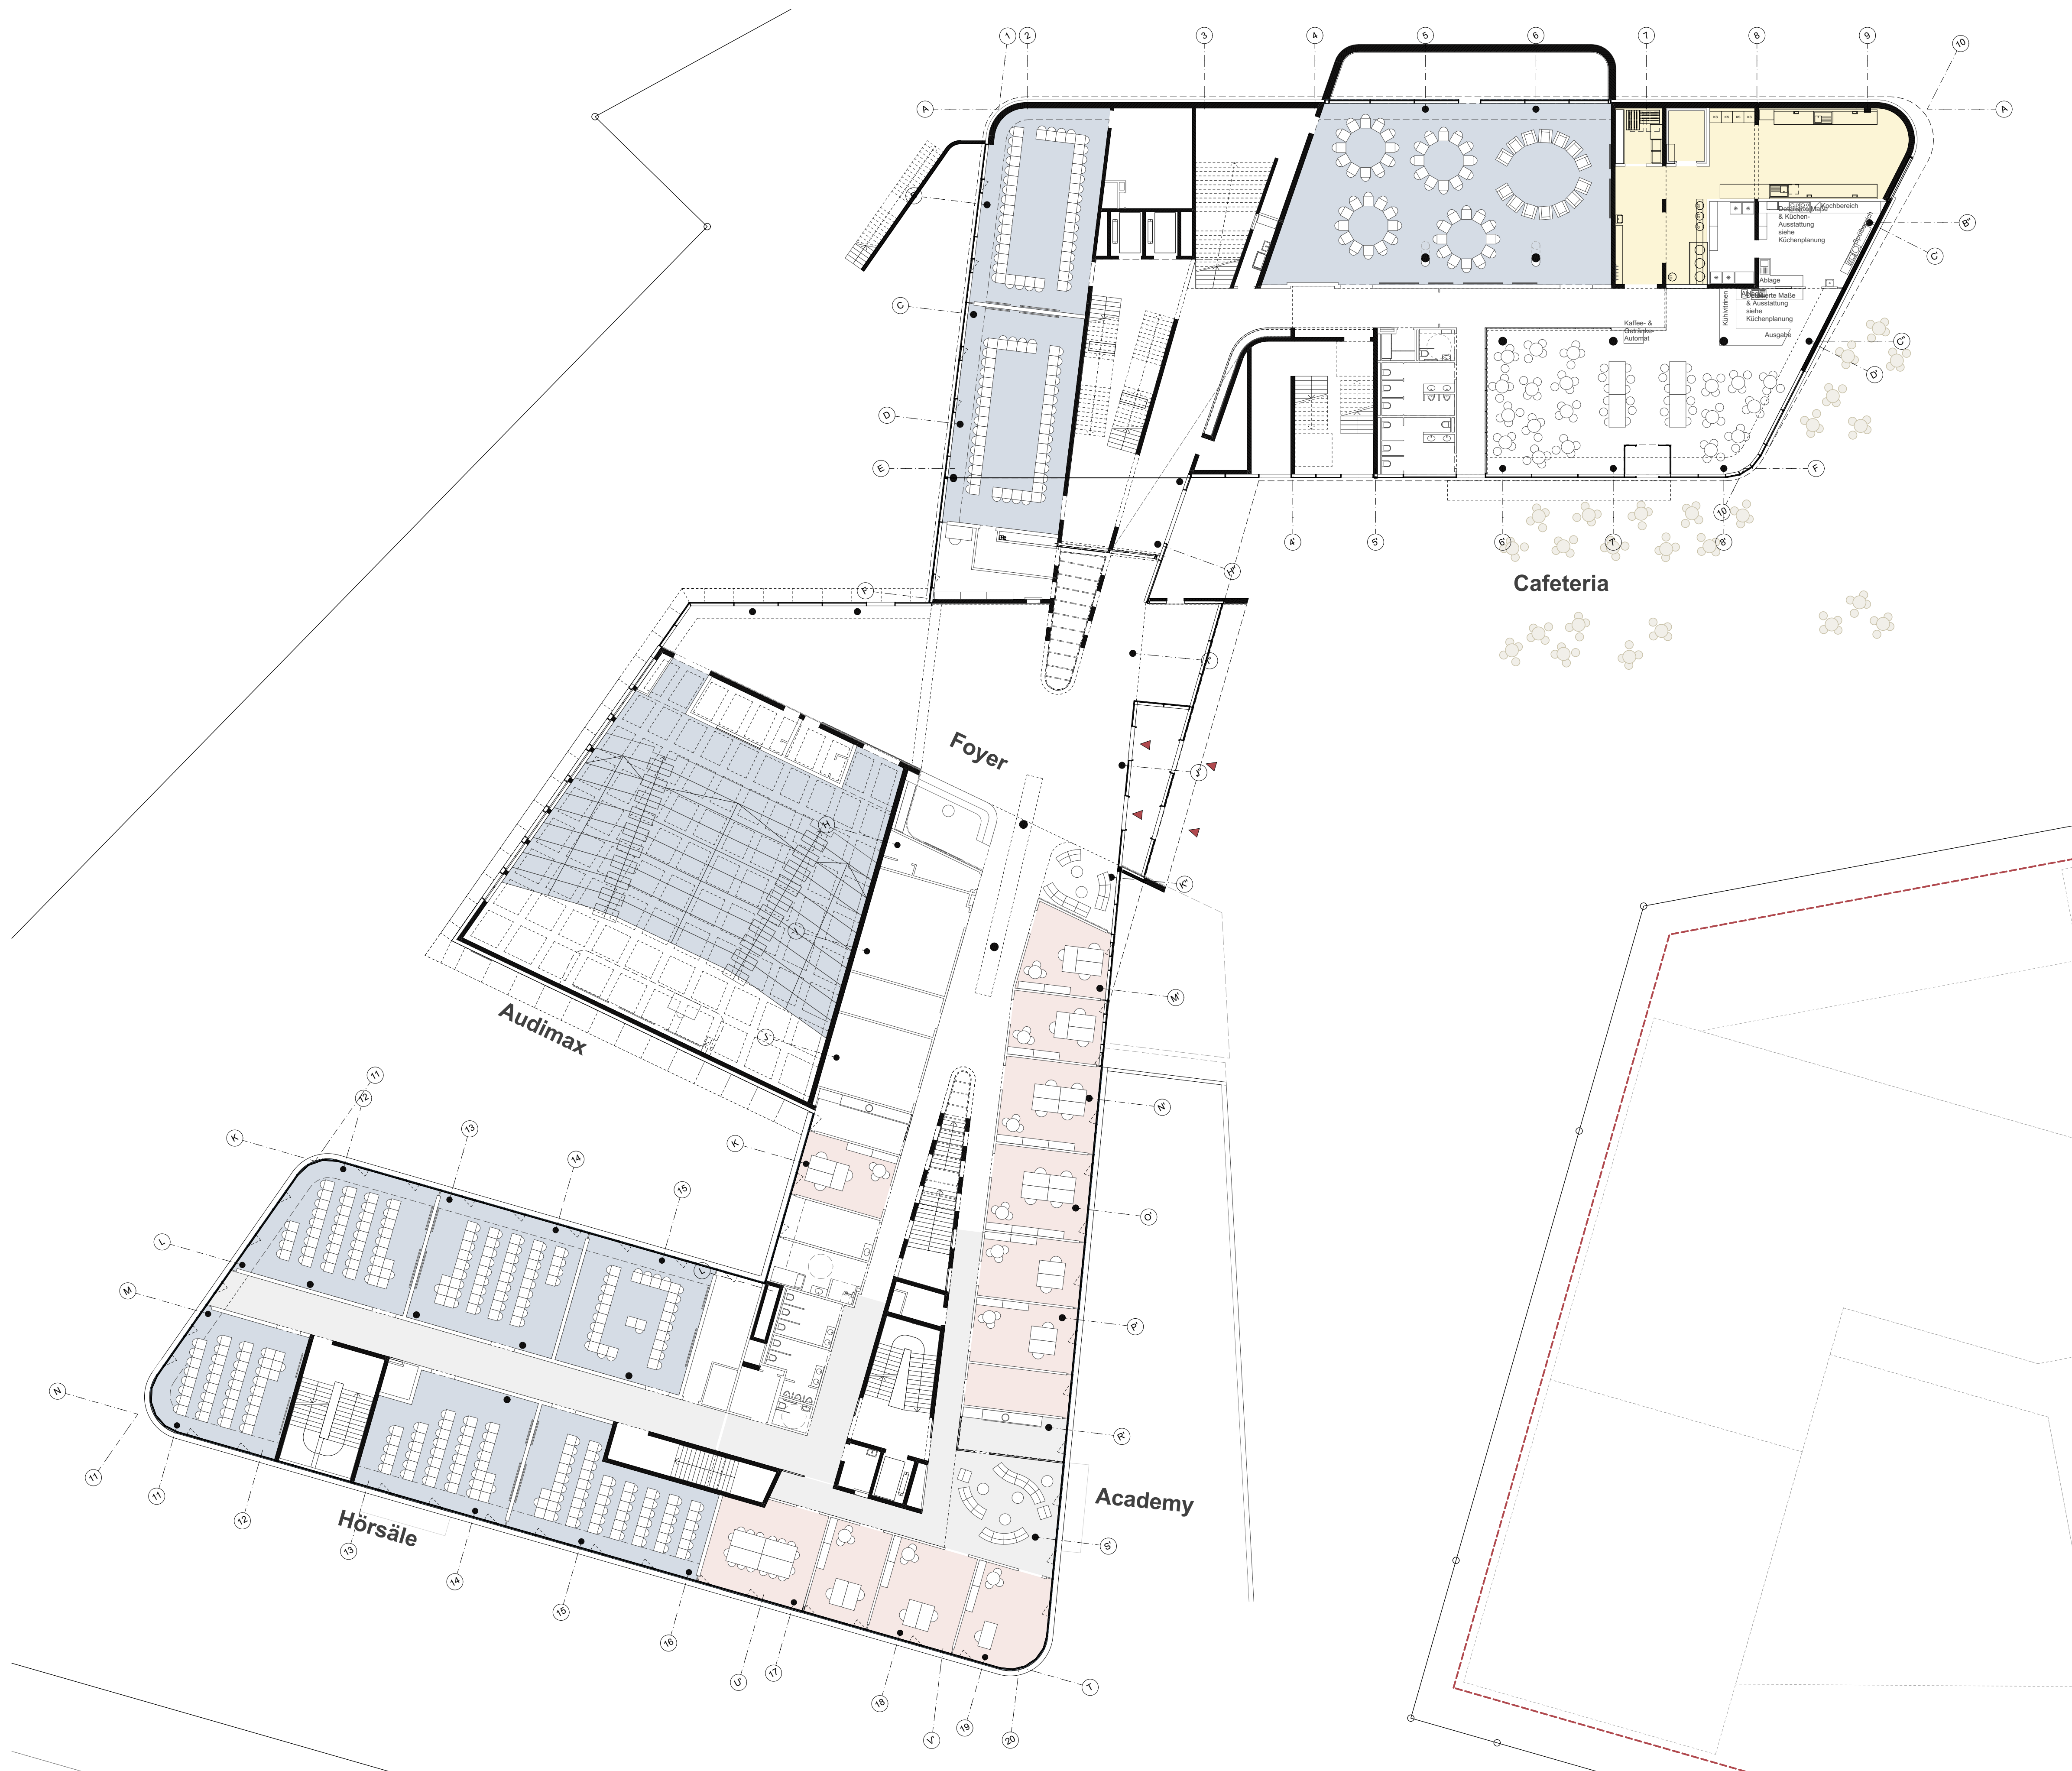

Grundriss EG M1:200

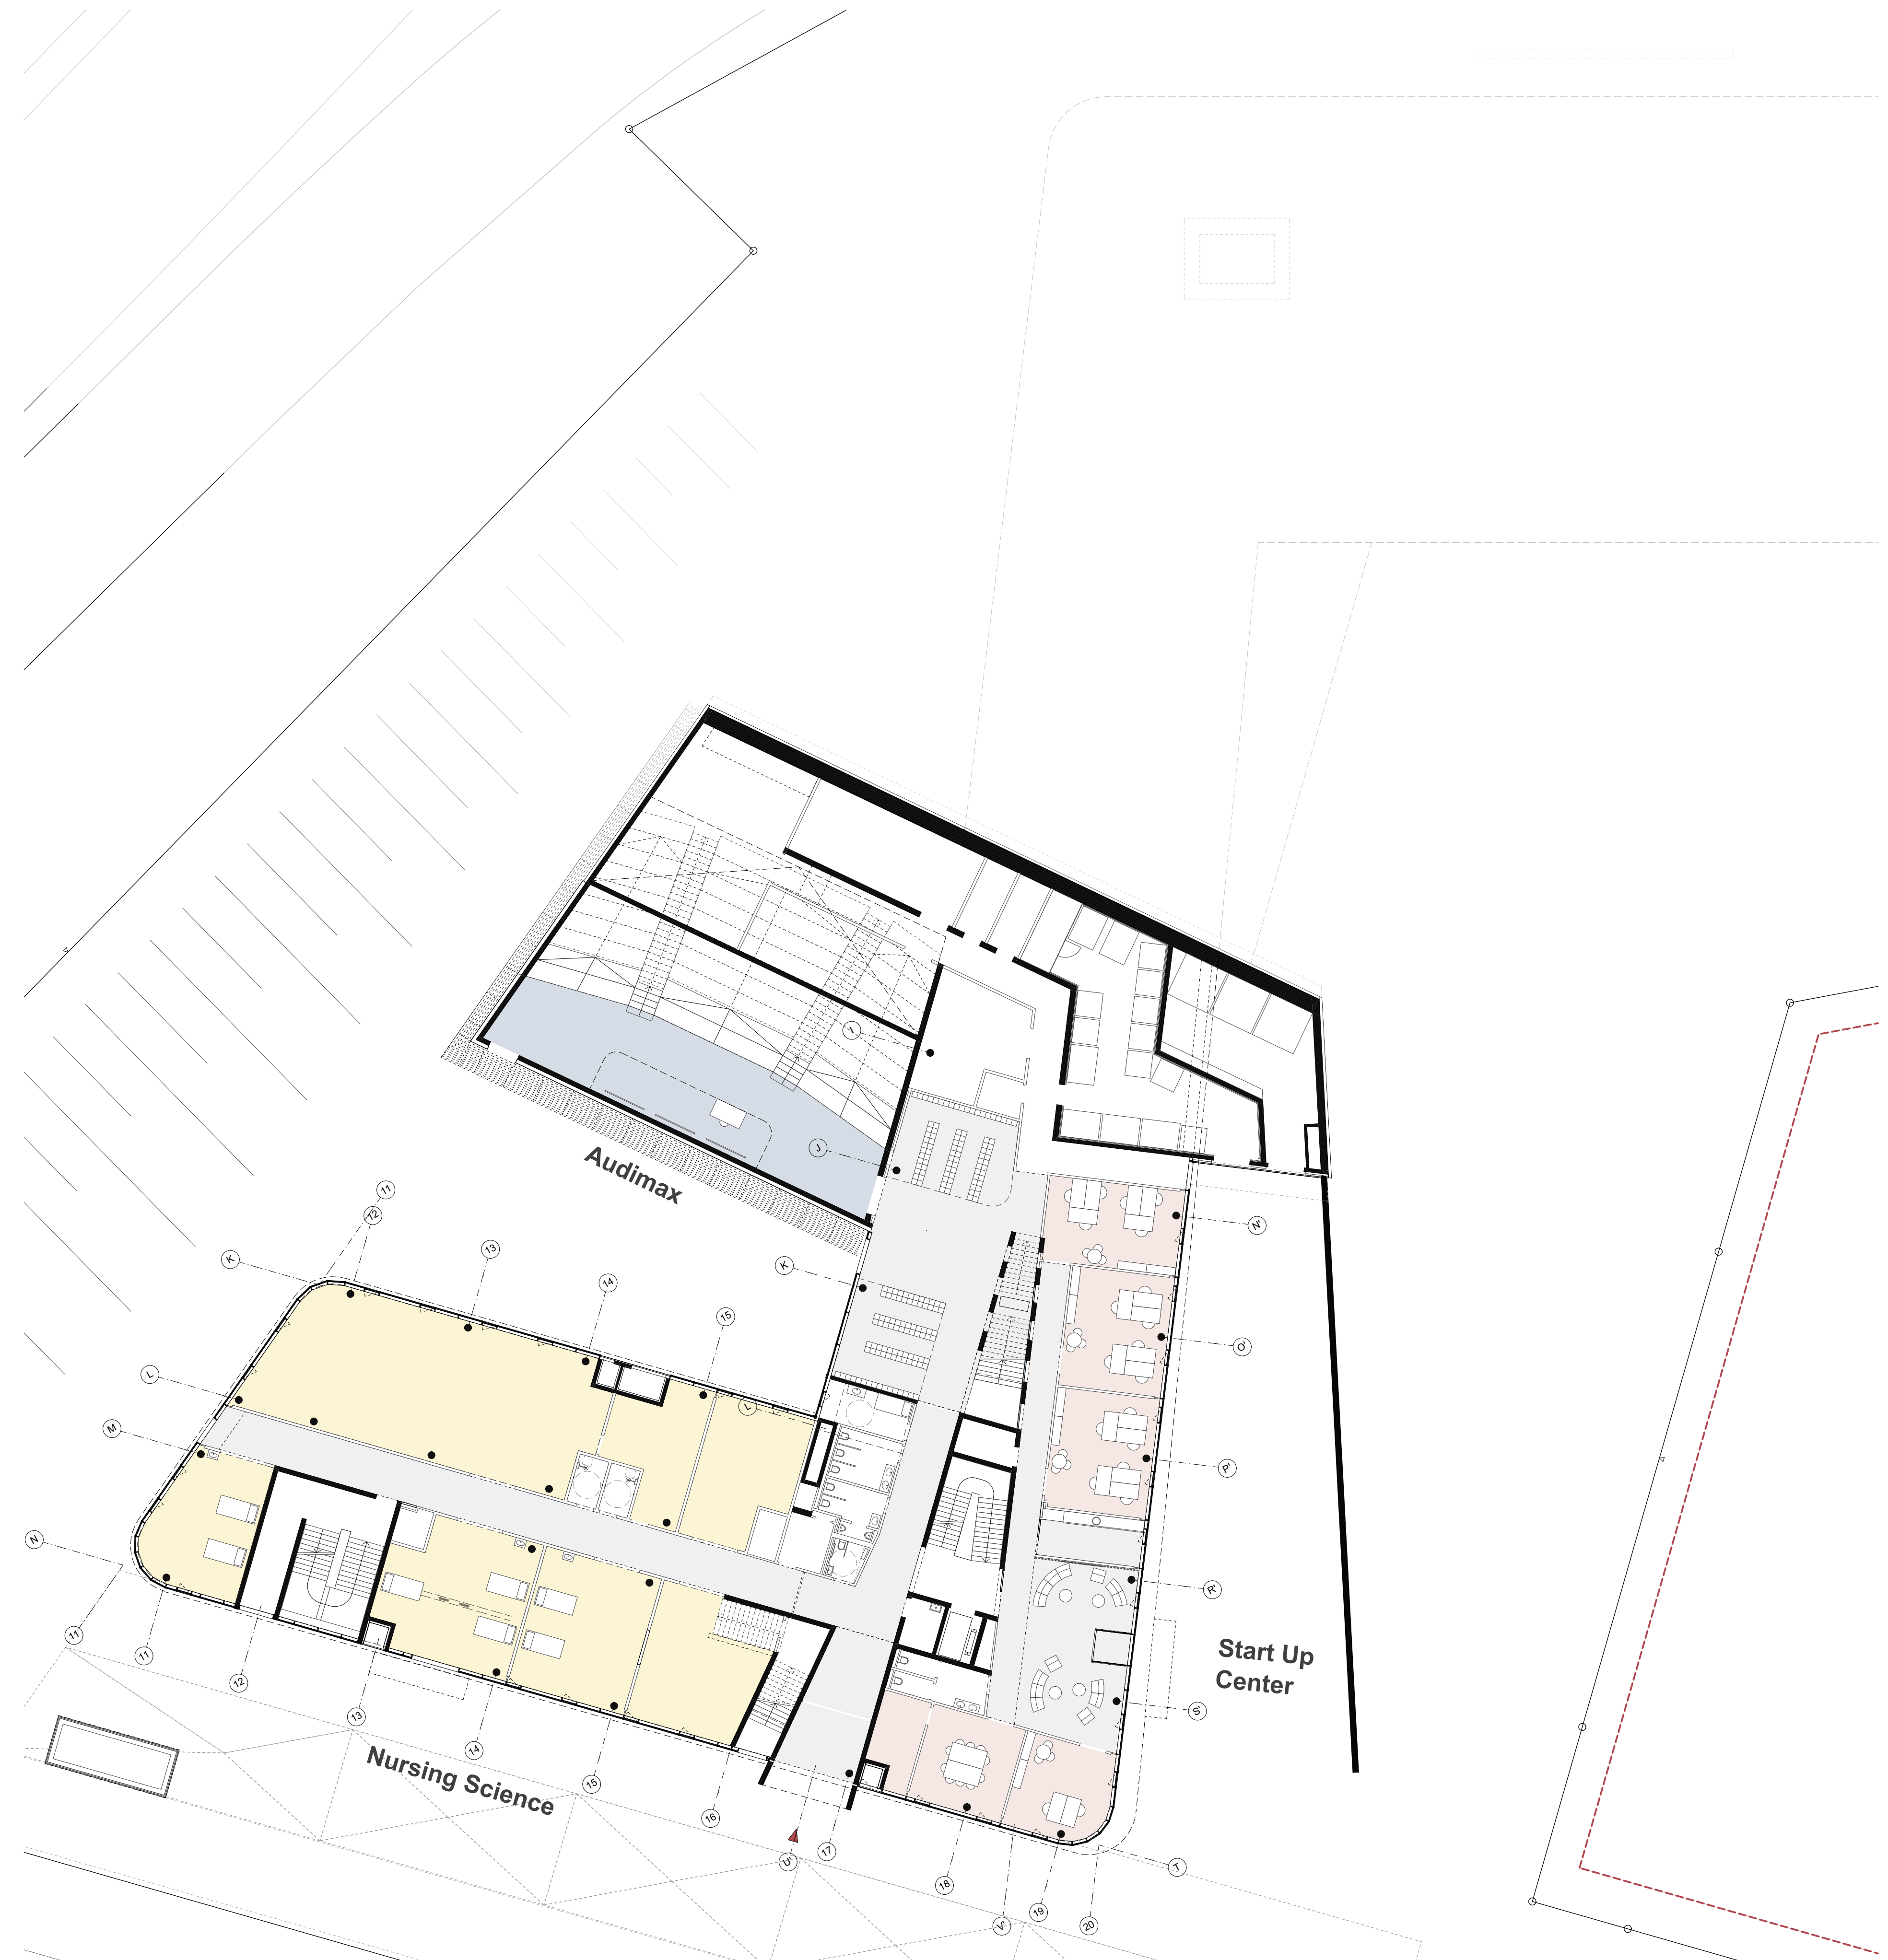

Grundriss -1 Sockel M1:200